


Windows up high

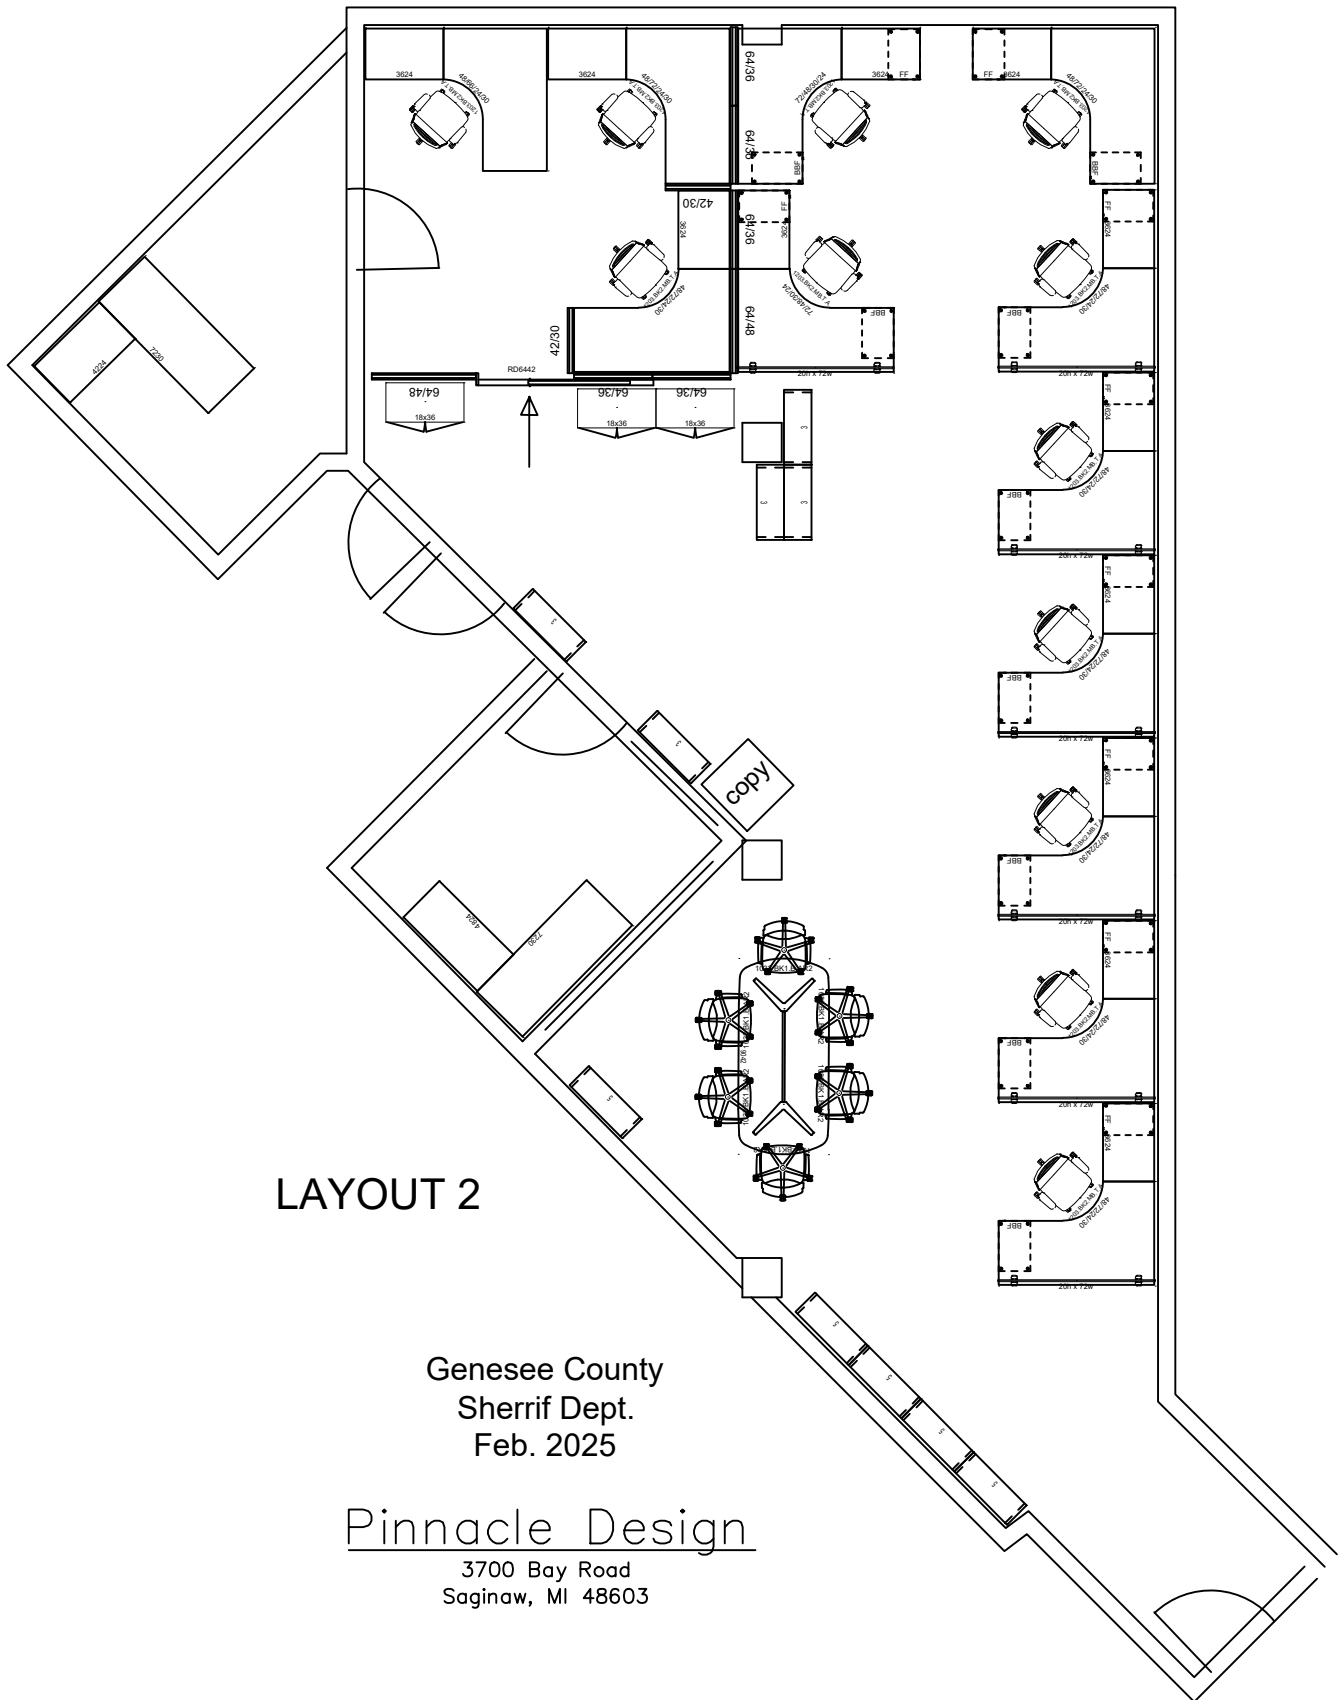

LAYOUT 2

Genesee County
Sherrif Dept.
Feb. 2025

Pinnacle Design

3700 Bay Road
Saginaw, MI 48603